

THE STATE OF OHIO
THE MAHONING VALLEY SANITARY DISTRICT

**FOR FURNISHING, DELIVERY AND INSTALLATION OF
WINDOWS & DOOR FOR THE PUMP STATION, BUILDING #4**

CONTRACT NO. G-080

CONTRACT DOCUMENT – BID SUBMITTAL

James V. Sylvester	President of the Board
Matthew J. Blair	Board Member
Rufus G. Hudson	Board Member
Presley L. Gillespie	Board Member
Thomas F. Holloway, PE	Chief Engineer
Alan Tatalovich	Secretary/Treasurer



2012

THE STATE OF OHIO
MAHONING VALLEY SANITARY DISTRICT

CONTRACT NO. G-080

**FOR FURNISHING, DELIVERY AND INSTALLATION OF
WINDOWS & DOOR FOR THE PUMP STATION BUILDING #4**

Sealed bids for proposals for WINDOWS & DOOR FOR THE PUMP STATION BUILDING (Bldg. #4) will be received at the office of The Mahoning Valley Sanitary District, Water Purification Plant, in Weathersfield Township, Trumbull County, Ohio (mail address: PO Box 4119, Youngstown, Ohio 44515 or 1181 Ohltown-McDonald Rd., Mineral Ridge, Ohio 44440), until two o'clock p.m., Eastern Standard Time on *Tuesday, March 6, 2012*.

The Water Purification Plant is located in Weathersfield Township, Trumbull County, Ohio, about two miles south of the center of the City of Niles, and near Mineral Ridge, Ohio.

The contract is FOR THE FURNISHING, DELIVERY & INSTALLATION OF WINDOWS & DOOR FOR THE PUMP STATION BUILDING #4. This contract is broken down for the Contractor; as therein provided for use in connection with operation of the Water Purification Plant of the District. A mandatory site visit is a requirement to bid; all contractors must visit the site for all conditions to be verified.

Specifications and all information dealing with the project can be found at our website under Bid Notices: www.meanderwater.org or send a fax requesting the specifications to: 330-652-6293. Free to download, a \$15 fee for paper copies.

FORM OF PROPOSAL. Bids shall be based on specifications and are to be made upon the blank form of proposal hereto attached. The form of proposal is not to be changed; each blank space provided therein for the entries are to be filled in, and each bidder shall furnish all information called for in the proposal and specifications. The Board requests that no alterations or interlineations be made by the bidder.

The proposal must give the price for furnishing, delivery and installation of the WINDOWS & DOOR FOR THE PUMP STATION BUILDING proposed both in writing and in figures.

Proposals must be signed and enclosed in a sealed envelope which shall be endorsed with the name and address of the bidder and with the words "***Proposal for WINDOWS & DOOR FOR THE PUMP STATION BUILDING***", and addressed to the Board of Directors, c/o Office of the Chief Engineer. **The form shall not be separated from the Contract Documents nor altered in any way.**

If the proposal is made by an individual, it shall be signed with his usual business signature, with his business address and place of residence; if by a firm, the co-partnership name shall be signed by a member of the firm, and the name and address of each member shall be given; if by a corporation, it shall be signed by a duly authorized officer, with the corporate name attested by the corporate seal, and the business address of the corporation shall be given.

BID GUARANTY REQUIRED. Each proposal must be accompanied by bid guaranty in the form of either a Bid Bond, obtained at the bidder's own cost and expense, in the form included in the Contract Documents, executed by the Bidder and a surety company authorized to do business in the state of Ohio and satisfactory to the Board or by a certified or cashier's check payable to the District on a solvent bank satisfactory to the Board, which shall be in a sum not less than ten per cent (10%) of the bid price.

The bid security of the successful bidder will be retained until he has furnished the written materials required by the provisions hereinafter relating to insurance and to Ohio Worker's Compensation laws and has executed and delivered the Agreement to the Mahoning Valley Sanitary District, whereupon the bid security will be returned within seven (7) days. If the successful bidder fails or refuses to furnish the referenced written materials or to execute and deliver the Agreement in the form included in the Contract Documents all within ten (10) days of the date of Notice of Award, the District may annul the Notice of Award and retain the bid security as liquidated damages for such failure or refusal.

The bid security of the three highest or best responsible bidders, as determined by the Board of Directors of the District, may be retained by the District until the earlier of (a) the seventh day after receipt by the District of the required written materials and execution and delivery to The Mahoning Valley Sanitary District of the Agreement by the successful bidder or (b) the sixtieth day after the opening of bids. The bid security of other bidders will be returned within seven (7) days of the opening of bids.

PERFORMANCE BOND REQUIRED. A bond in the form hereto attached in the full amount of the contract will be required of the successful bidder for the faithful performance of the contract and to indemnify and save harmless the District and its officers and agents from claims, suits, and actions. The bond shall be signed by the contractor and by a surety company or companies authorized to do business in the State of Ohio and satisfactory to the Board. Should any surety upon the contract at any time be deemed by the Board to be unsatisfactory, notice to the effect shall be given to the contractor, who shall forthwith substitute a new surety or sureties satisfactory to the Board; in such case, no further payment shall become due or be made under the contract until the new surety shall have been accepted by the Board.

EXECUTION OF CONTRACT. The bidder to whom the contract is awarded shall be required to execute and deliver the contract and bond, either personally or by mail directed to the business address stated in the proposal, within ten (10) days from the date that notice of such award is given by the Board to him, and in the event of the successful bidders failure to neglect to do so, it shall be determined that the successful bidder has abandoned the contract.

The Board of Directors reserves the right to reject any or all proposals, to waive irregularities in any proposal and to award the contract as in the best interest of the Mahoning Valley Sanitary District. The Board has the right to reject bids or address any discrepancies.

STATE OF OHIO
THE MAHONING VALLEY SANITARY DISTRICT

CONTRACT NO. G-080

**FOR FURNISHING, DELIVERY AND INSTALLATION OF
WINDOWS & DOOR FOR THE PUMP STATION BUILDING #4**

PROPOSAL

To the Board of Directors of
THE MAHONING VALLEY SANITARY DISTRICT

The undersigned, as bidder, declares that the only persons or parties interested in the proposal as principals are those named, that this proposal is made without collusion with any other person, firm or corporation, and is in all respects fair and without collusion or fraud; that he has carefully examined the annexed form of contract and the specifications therein contained, and has read the Information and Instructions for Bidders hereto attached; that he proposes and agrees that if this proposal is accepted, he will contract with The Mahoning Valley Sanitary District in form of contract hereto annexed, to furnish, deliver and install the **WINDOWS & DOOR FOR THE PUMP STATION BUILDING** herein proposed to be furnished and required by the District in accordance with the terms and provisions of the contract, and that he will take in full payment therefore the following price or prices, to wit:

**FOR FURNISHING, DELIVERY AND INSTALLATION OF WINDOWS & DOOR
FOR THE PUMP STATION BUILDING.**

Bid the sum of _____ Dollars
(\$_____).*

* A listing of all material quantities comprising of the bid is to be attached to this bid.

Site Visit Acknowledgement

_____ (name of company and/or individual)
that acknowledges that a site visit has been made to The Mahoning Valley Sanitary District's
their bid or bids have factored in the necessary work to provide the WINDOWS & DOOR FOR
THE PUMP STATION BUILDNG as indicated per your bid.

Signature

Print Name

Company

Bid Acknowledgement

Then Bidder acknowledges that a complete review of the existing WINDOWS & DOOR
FOR THE PUMP STATION BUILDING has been made with regard to our bid. It is further
acknowledged and confirmed that from that review our bid contains all Material and Labor.

Firm, Corporation, or Individual

Officer's Name and Title

Officer's Signature

Date

The full names and residences of all persons and parties interested in this proposal are as follows:

(Note: For each person, give first and last name in full. Record each member of a co-partnership. In the case of a corporation, give the names of the President, Secretary, Treasurer, and Manager, and state the place of incorporation.)

Company Name _____

Signature of Bidder _____

Business Address of Bidder _____

***** REMIT ADDRESS:** _____

Federal Tax Identification No. _____

Telephone No.: _____

Dated at _____ the _____ day of _____, 20__.

STATE OF OHIO
THE MAHONING VALLEY SANITARY DISTRICT

CONTRACT NO. G-080

**FOR FURNISHING, DELIVERY AND INSTALLATION OF
WINDOWS & DOOR FOR THE PUMP STATION BUILDING #4**

AGREEMENT

THIS AGREEMENT made and entered into this _____ day of _____, 20____, by and between The Mahoning Valley Sanitary District, a legally incorporated political subdivision of the State of Ohio, with offices at District Purification and Pumping Plant, Mineral Ridge, Ohio, address PO Box 4119, Youngstown, Ohio 44515, acting through its Board of Directors, duly authorized in the premises, Party of the First Part, and _____ with legal address and principal place of business at _____, County of _____, and State of _____ hereinafter designated as the Contractor, Party of the Second Part.

WITNESSETH: That the parties to these presents, each in consideration of the undertakings, promises and agreements on the part of the other herein contained, have undertaken, promised and agreed, and do hereby undertake, promise and agree, the Party of the First Part for itself and for its successors and assigns, and the Party of the Second Part for itself and for its heirs, executors, administrators, successors and assigns, as follows:

ARTICLE I. Wherever the words defined in this Article, or pronouns used in their stead, occur in this contract they shall have the meanings here given:

The word "District" shall mean the corporation of The Mahoning Valley Sanitary District, organized and existing under the "Sanitary District Act of Ohio", Sections 6115.01 to 6115.99 inclusive of the Revised Code of Ohio.

The word "Board" shall mean the Board of Directors of The Mahoning Valley Sanitary District, or any agency or officer duly authorized to act for the District in execution of the work required by this contract.

The word "Engineer" shall mean the Chief Engineer of The Mahoning Valley Sanitary District or such other person as may be performing the duties of that position, acting directly or through property authorized agents, such agents acting within the scope of the particular duties entrusted to each.

The word “Contractor” shall mean the Party of the Second Part, heretofore designated, entering into this contract and the legal representatives of said Party, or the Agent appointed to act for said party in the performance of the work.

The word “Contract” shall mean, collectively, all of the covenants, terms and stipulations in these Articles of Agreement and in the five supplementary documents hereto attached which constitute essential parts of the agreement and are hereby made such parts thereof, to wit:

- Information and Instructions forbidders
- Bond
- Certificates
- Proposal
- Specifications

The word “Specifications” shall mean, collectively, all of the terms and stipulations contained in the “Specifications” appended to this agreement.

ARTICLE II. All work necessary for furnishing, delivery and installation of the WINDOWS & DOOR FOR THE PUMP STATION BUILDING, under this contract shall be done to the satisfaction of the Engineer, who shall in all cases determine the quality, acceptability, and fitness of the WINDOWS & DOOR, which is to be paid for hereunder, and the fulfillment of the conditions of this contract on the part of the Contractor, and his determination and decision thereon shall be final and conclusive and such determination and decision, in case any questions shall arise, shall be a condition precedent to the right of the Contractor to receive any money hereunder.

ARTICLE III. The Contractor shall keep the work under his personal control, and shall not assign, transfer, convey, sublet, or otherwise dispose of this contract, or his right, title, or interest in or to the same or any part thereof, without previous consent in writing of the Board, and he shall not assign, by power of attorney or otherwise, any of the moneys to become due and payable under this contract, unless by and with the like consent of the Board; provided, that nothing herein contained shall be construed to hinder, prevent, or affect an assignment by the Contractor for the benefit of his creditors, made pursuant to the Statutes of the State of Ohio.

ARTICLE IV. If the Contractor shall fail to furnish, deliver and install WINDOWS & DOOR FOR THE PUMP STATION BUILDING as provided by this contract, or shall sublet the contract, or if he shall violate any of the provisions of this contract, the Board may notify the Contractor to discontinue the contract, or any part thereof, as the Board may designate; and there upon the Contractor shall discontinue such contract, or part thereof, and the District may thereupon by contract or otherwise as it may determine to complete the contract, or such part thereof, and charge the expense thereof to the contract, which expense shall be deducted and paid by the District out of any money then due or to become due to the Contractor under this contract, and in case such expense is less than the sum which would have been payable under this contract, if the same had been completed by the Contractor, the Contractor shall be entitled to receive the difference; and in case such expense shall exceed the latter sum the Contractor, or in case of his default, his surety, shall pay the amount of such excess to the District.

ARTICLE V. The District shall pay and the Contractor shall accept as full compensation for everything furnished and done by the Contractor under this contract and for well and faithfully completing the contract, as herein provided, the following price or prices, to wit:

For furnishing, delivery and installation WINDOWS & DOOR FOR THE PUMP STATION BUILDING #4 in Mineral Ridge, Ohio, the sum of

_____ Dollars
(\$_____). *

ARTICLE VI. The Contractor's address given in the Proposal is designated as the place to which notices, letters, and other communications to the Contractor shall be mailed or delivered. Nothing herein contained shall be deemed to preclude or render inoperative the service of any notice, letter, or other communication upon the Contractor personally.

ARTICLE VII. Strict Performance

No failure by the District to insist upon the strict performance of any covenant, agreement, term, or condition of this contract, or to exercise a right or remedy, shall constitute a waiver thereof. No waiver of any breach shall affect or alter this contract, but each and every covenant, condition, agreement, and term of this contract shall continue in full force and effect with respect to any other existing or subsequent breach.

ARTICLE VIII. Entire Agreement

This contract represents the entire agreement between the parties identified herein with respect to the subject matter hereof, and all prior agreement, discussions, and representations relating to FURNISHING, DELIVERY AND INSTALLATION OF WINDOWS & DOOR FOR THE PUMP STATION BUILDING whether written or oral, are nullified and superseded hereby, and no party shall have any further rights or obligations under such superseded agreement's. Each party releases the other from all claims or any kind or nature arising from such superseded agreement(s).

ARTICLE IX. Modification

No party may modify this contract without the express written consent of the other party.

ARTICLE X. Governing Law

This contract is entered into under, and is governed by Ohio Law

ARTICLE XI. Separability

This contract is separable. If any provision of this contract is declared void or invalid by any court, all other provisions of this contract remain binding.

IN WITNESS WHEREOF, the parties to this Agreement hereunto set their hands and seals in quadruplicate, the day and year first above written.

THE MAHONING VALLEY SANITARY DISTRICT

(Seal)

BY: _____
President, Board of Directors

ATTEST:

Secretary, Board of Directors

Legal Counsel

Contract

(Seal)

BY: _____
Company

Printed Name

Title

ATTEST:

Witness

Witness

STATE OF OHIO
THE MAHONING VALLEY SANITARY DISTRICT

CONTRACT NO. G-080

**FOR FURNISHING, DELIVERY AND INSTALLATION OF
WINDOWS & DOOR FOR THE PUMP STATION BUILDING #4**

BID BOND

KNOW ALL MEN BY THESE PRESENT: That _____
_____ as Principal, hereinafter
called Bidder, and _____ as
Surety, hereinafter called Surety, are held and firmly bound unto The Mahoning Valley Sanitary
District, Ohio, as Obligees, hereinafter called Owner, in the amount
of _____ Dollars (\$_____), for the
payment whereof Bidder and Surety bind themselves, their heirs, executors, administrators,
successors, and assigns, jointly and severally, firmly by these presents.

Whereas, Bidder has signed and submitted to or is about to submit to the Owner the
attached Proposal dated _____, 20 ____ for the furnishing, delivery of said
WINDOWS & DOOR FOR THE PUMP STATION BUILDING in accordance with the Contract
Documents referred to in the Proposal, which Proposal is by reference made a part hereof and is
hereinafter referred to as the Bid;

NOW, THEREFORE, THE CONDITION OF THIS OBLIGATION is such that, if the
Bidder shall, within ten (10) days of the date of Notice of Award of Contract, deliver to the
owner the Performance Bond specified in the contract documents, and enter into a contract with
The Mahoning Valley Sanitary District in accordance with the terms of said Proposal and the
other Contract Documents then this obligation shall be null and void; otherwise it shall remain in
full force and effect, and the full amount of this Bid Bond shall be paid to the Owner, not as a
penalty, but as stipulated damages to the Owner.

No right of action shall accrue on this Bond to or for the use of any person or corporation other than the Owner named herein or its successors.

Dated this ____ day of _____, 20 ____.

Witness

Bidder

By _____

Title

Witness

Surety

By _____

Title

NOTICE: Proof of the authority of the person signing this Bond on behalf of the Surety shall be attached hereto.

STATE OF OHIO
THE MAHONING VALLEY SANITARY DISTRICT

CONTRACT NO. G-080

**FOR FURNISHING, DELIVERY AND INSTALLATION OF
WINDOWS & DOOR FOR THE PUMP STATION BUILDING #4**

PERFORMANCE BOND

KNOW ALL MEN BY THESE PRESENTS, that we, the undersigned _____ as Principal, and _____ as Surety, are held and firmly bound unto The Mahoning Valley Sanitary District, a political sub-division of the State of Ohio with its principal place of business located at 1181 Ohltown-McDonald Road, Mineral Ridge, Ohio, and mailing address: P.O. Box 4119, Youngstown, Ohio 44515, in the sum of _____ Dollars (\$ _____) lawful money of the United States of America, to be paid to The Mahoning Valley Sanitary District, or to its certain attorney, successors or assigns, for which payment, well and truly to be made, we hereby bind ourselves, and our several and respective heirs, executors and administrators, successors and assigns, jointly and severally, firmly by these presents.

Sealed with our seals, signed and dated at _____ this _____ day of _____, 20 ____.

THE CONDITION OF THIS OBLIGATION IS SUCH, THAT WHEREAS, the above named Principal did on the _____ day of _____, 20____, enter into a contract with The Mahoning Valley Sanitary District for furnishing delivery and installation of the WINDOWS & DOOR FOR THE PUMP STATION BUILDING, which said contract is annexed hereto and is made a part of this bond the same as though set forth herein.

NOW, THEREFORE, if the above named Principal shall pay to all persons, firms, or corporations, the amounts justly due for performing labor of furnishing equipment, materials and supplies for use in the work under the said contract, and shall satisfy all claims against The Mahoning Valley Sanitary District howsoever originating from any of the operations under the said contract, and shall fully indemnify and save harmless the said District from all cost and damage which it may suffer by reason of the failure of the said principal so to do, and in all other particulars shall well and faithfully do and perform all of the things agreed by him to be done and performed under the said contract according to the terms, covenants and conditions thereof, all and singular, then this obligation shall be void; otherwise it shall remain in full force and effect.

IT IS FURTHER EXPRESSLY AGREED AND UNDERSTOOD by all parties hereto that no modifications, omissions or additions in or to the terms of said contract, or in or to the specifications thereof, shall in any wise affect the obligation of the surety on this bond; and that

CERTIFICATE OF AWARD OF CONTRACT

I hereby certify that execution of the foregoing contract on the part of The Mahoning Valley Sanitary District has been duly authorized by Resolution No. _____ of the Board of Directors passed on the _____ day of _____, 20 ____.

Signed _____, 20 ____.

Secretary, Board of Directors

=====

CERTIFICATE OF FUNDS

I hereby certify that the estimated amount of money required to meet the obligations of the foregoing contract, to wit: _____ Dollars (\$_____) has been lawfully appropriated for such purpose and is in the Treasury of The Mahoning Valley Sanitary District or in process of collection, credited to the appropriate fund and free from any previous encumbrances.

Signed _____, 20 ____.

Treasurer
The Mahoning Valley Sanitary District

STATE OF OHIO
THE MAHONING VALLEY SANITARY DISTRICT

CONTRACT NO. G-080

**FOR FURNISHING, DELIVERY AND INSTALLATION OF
WINDOWS & DOOR FOR THE PUMP STATION BUILDING #4**

SPECIFICATIONS

The successful contractor shall determine the exact size of all window and door units, supply all labor and materials to fabricate, deliver, install and warranty forty nine exterior windows and one door at the Pump Station. The window units are to be aluminum 1 3/4" by 3 9/16" ENCORE frames or approved equal. They shall have a dark bronze finish to match existing new windows and doors already installed in the building. The window system is to be a KAWNEER or approved equal system. Window panels and rows and muntins (internal, between the glass) shall be designed to match the existing historical architecture of the facility. All windows reachable from the ground floor shall have operating vents with screens.

The door supplied under this contract shall have a locking system which will accept a Best Locking Systems core. The core will be provided by the District.

North Elevation:	17 windows (8 with vents)
West Elevation:	9 windows (6 with vents)
South Elevation:	10 windows (3 with vents) and 1 door
East Elevation:	13 windows (10 with vents)
Total:	49 windows; 1 door

Bidders are to verify window measurements and type of window to be installed.

Submittals

All submittals on the windows and door shall be made to Mahoning Valley Sanitary District c/o Mr. Martin Kielbasa, Resident Engineer, at P.O. Box 4119, Youngstown, Ohio, 44515-0119

Installation

The installation of these windows and door must be coordinated with the District.

Safety

The Installer/Contractor is responsible to provide all equipment and materials necessary for the installation of the windows. The Installer/Contractor is responsible to comply with all local, state and federal safety requirements for this industry classification. The Installer/Contractor is responsible to provide all safety equipment for the performance of this work.

STATE OF OHIO
THE MAHONING VALLEY SANITARY DISTRICT

CONTRACT NO. G-080

**FOR FURNISHING, DELIVERY AND INSTALLATION OF
WINDOWS & DOOR FOR THE PUMP STATION BUILDING #4**

Between the glass muntins

Pattern match existing windows as shown in elevation photos below:



East Elevation



North Elevation



South Elevation





South Elevation, Door Area




West Elevation

Please note two windows with special removable frame and panel as shown:



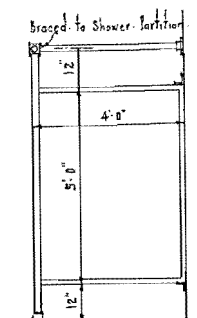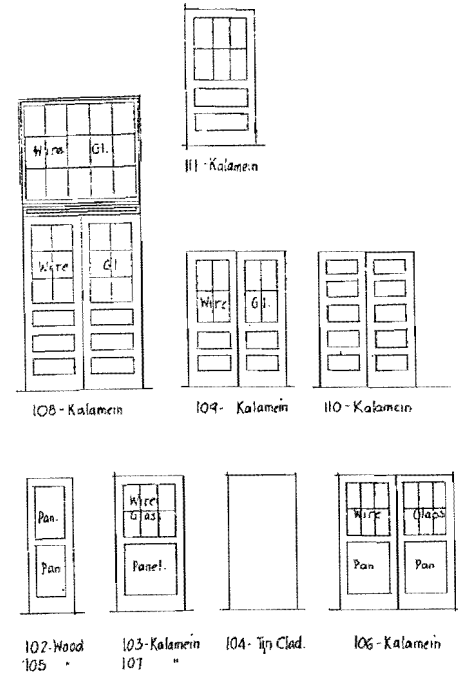

TYPICAL DETAIL OF TOILET STALL
 Scale: 1/4" = 1'-0"

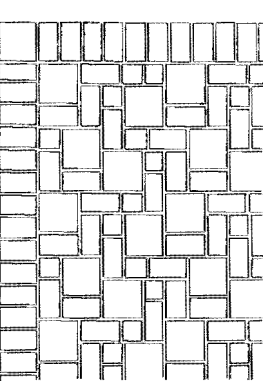


DETAIL OF TILE PATTERN ON BALCONY
 Scale: 1/4" = 1'-0"


DOOR SCHEDULE

101	3'-0" x 8'-0" x 1 1/2"	Bronze & Plate Gl. - Transom over
102	2'-4" x 7'-6" x 1 1/2"	Wood
103	3'-6" x 7'-6" x 1 1/2"	Kalamein
104	3'-6" x 7'-6" x 1 1/2"	Tin Clad, Label, angle frame
105	3'-0" x 7'-0" x 1 1/2"	Wood
106	3'-0" x 7'-0" x 1 1/2"	Kalamein Two fold
107	3'-0" x 7'-0" x 1 1/2"	Kalamein
108	3'-0" x 7'-0" x 1 1/2"	Kal. - Tin Gl. Trans
109	2'-6" x 7'-0" x 1 1/2"	Kalamein Two fold
110	2'-6" x 7'-0" x 1 1/2"	Kalamein Two fold
111	3'-6" x 7'-0" x 1 1/2"	Kalamein

IN PUMP RM. - SEE SH # 85.
 1 - 2'-6" x 3'-3 1/2" CLEAR OPG. TIN CLAD, ANGLE FRAME
 2 - 2'-6" x 4'-11 1/2"

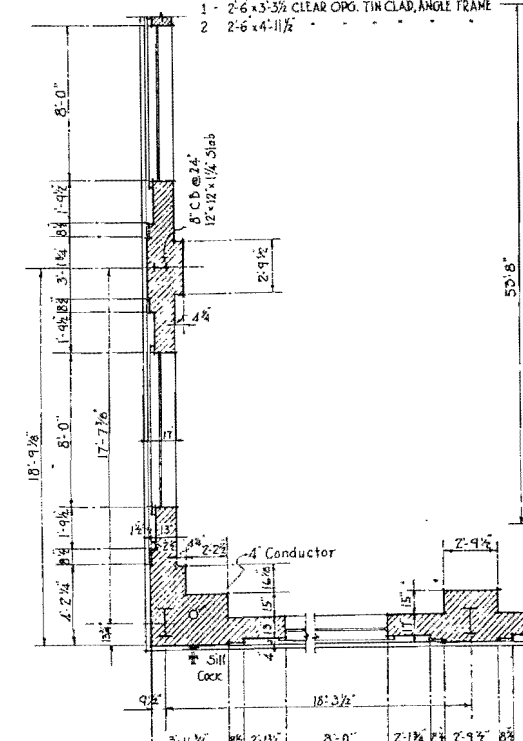

DETAIL OF CORNER
 Scale: 1/4" = 1'-0"

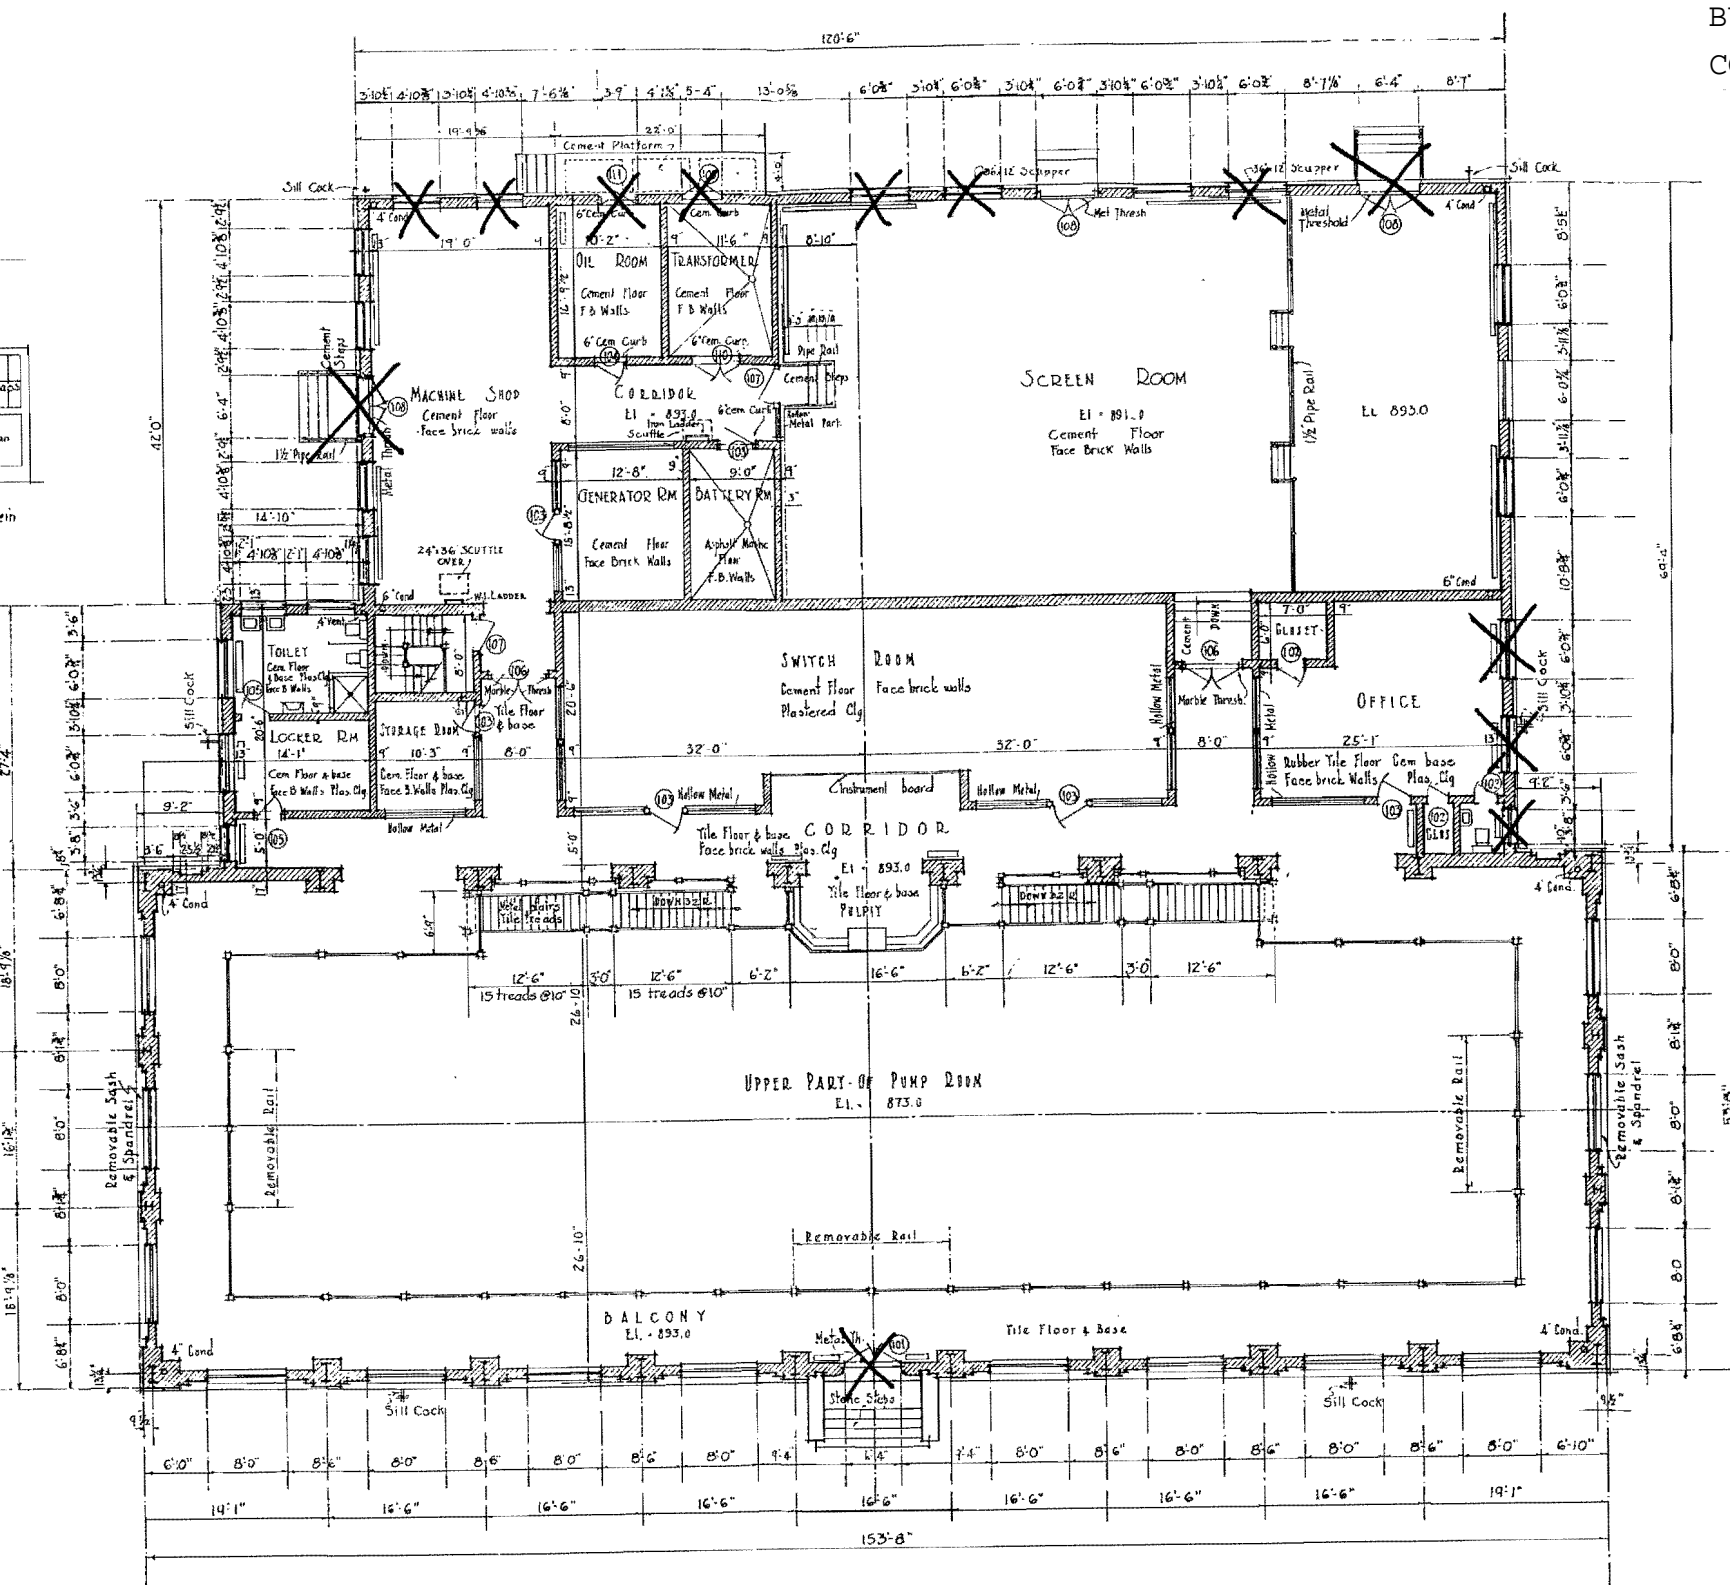


PLAN


THE DWISLEY CO.
 by Charles F. Dwisley, Inc.
 Consulting Architect

STATE OF OHIO
 THE MAHONING VALLEY SANITARY DISTRICT
 CONTRACT NO. 29
PURIFICATION & PUMPING WORKS
 PUMPING STATION
 GROUND FLOOR PLAN


April 1930
 G. Paul Dixon, Deputy Chief Engineer
 W. D. Little, Chief Engineer

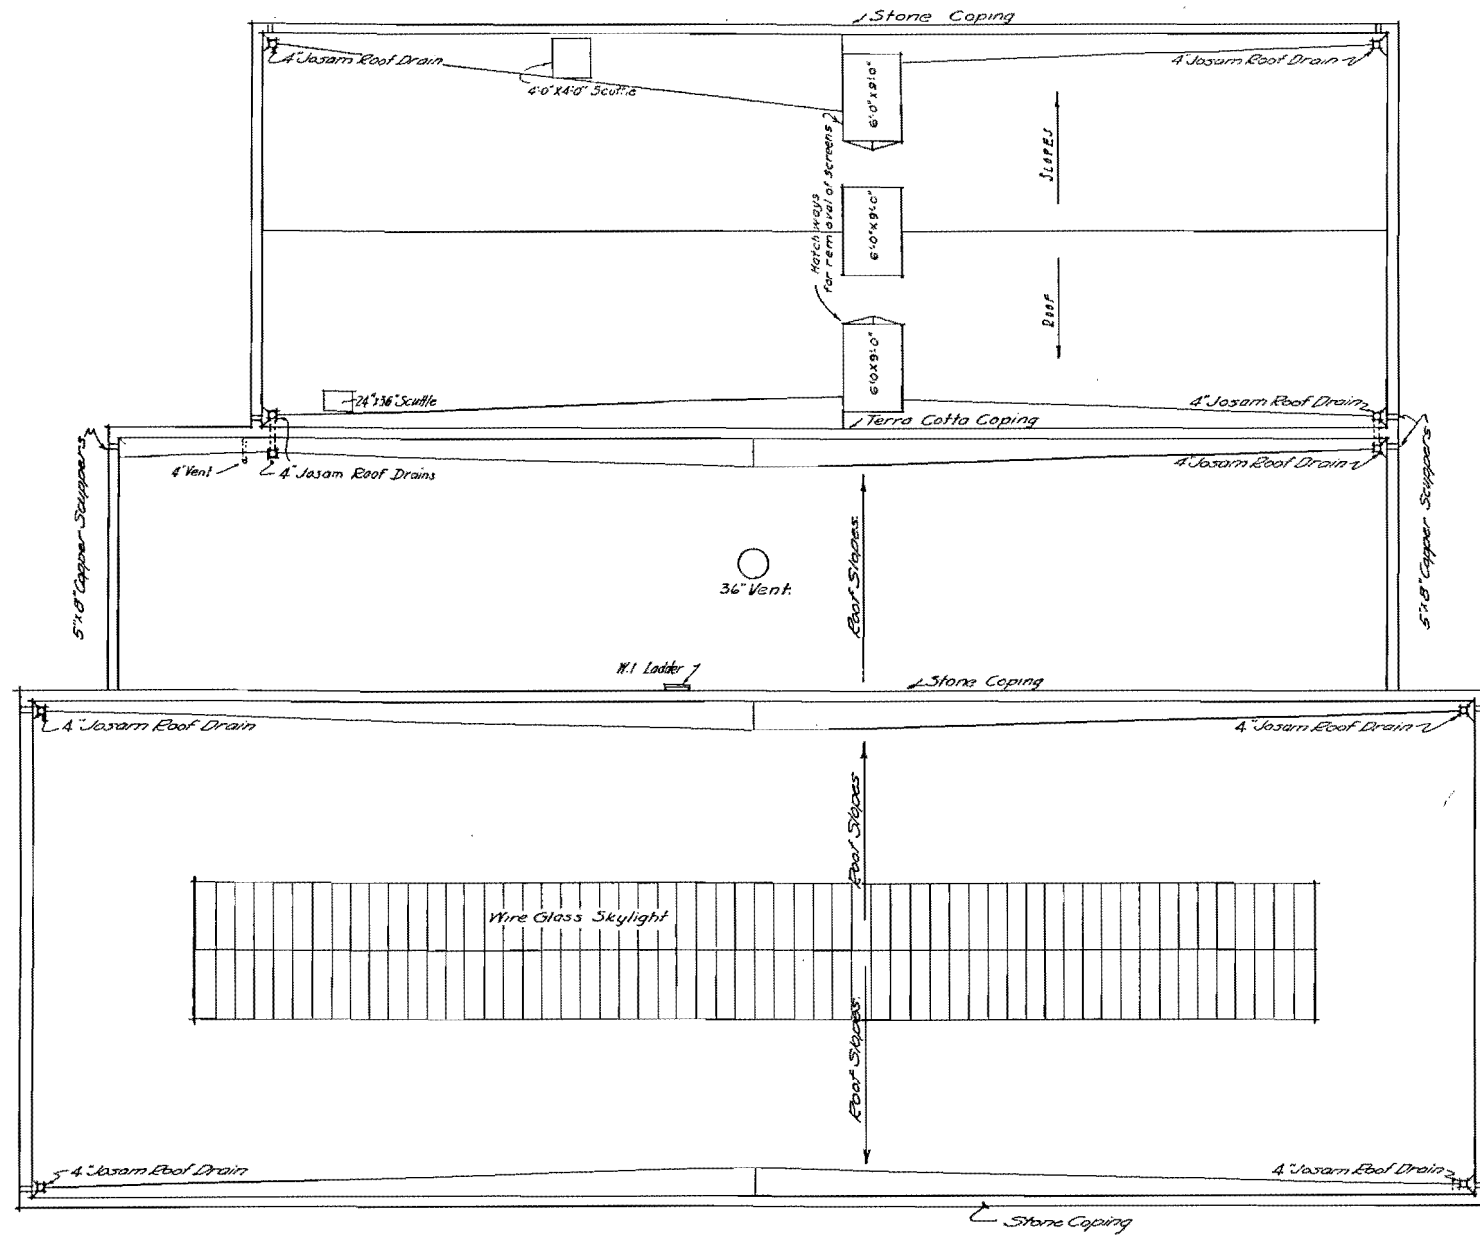

ROOF PLAN

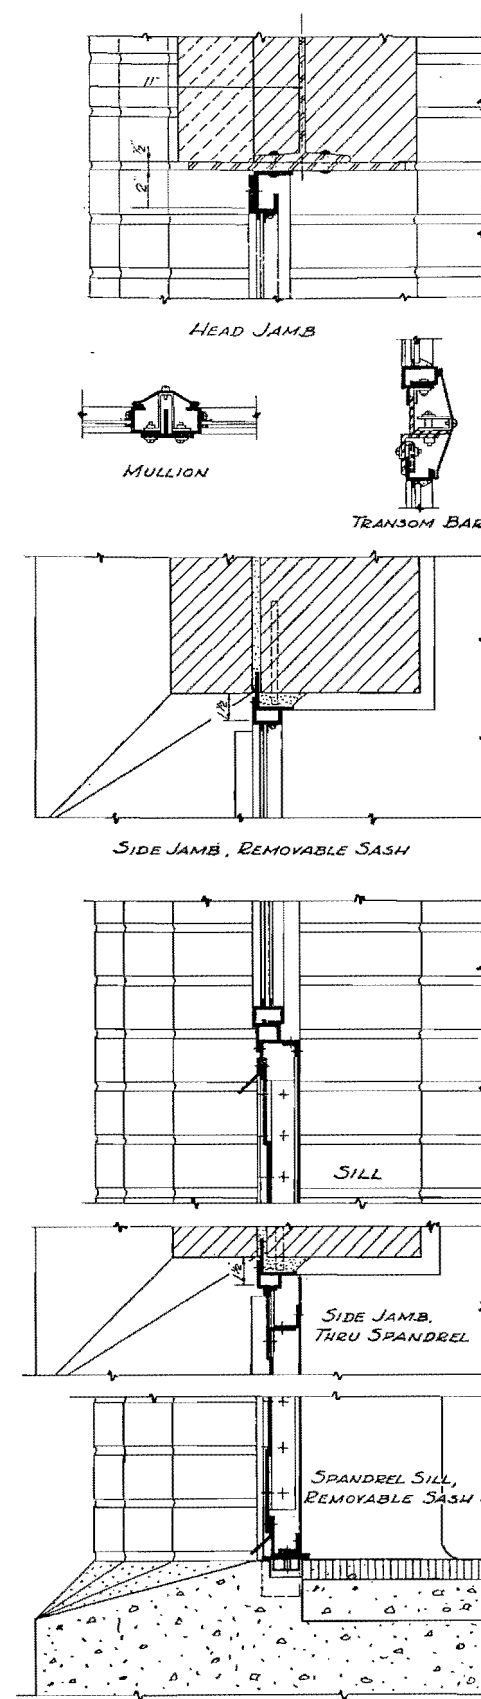

WINDOW DETAILS

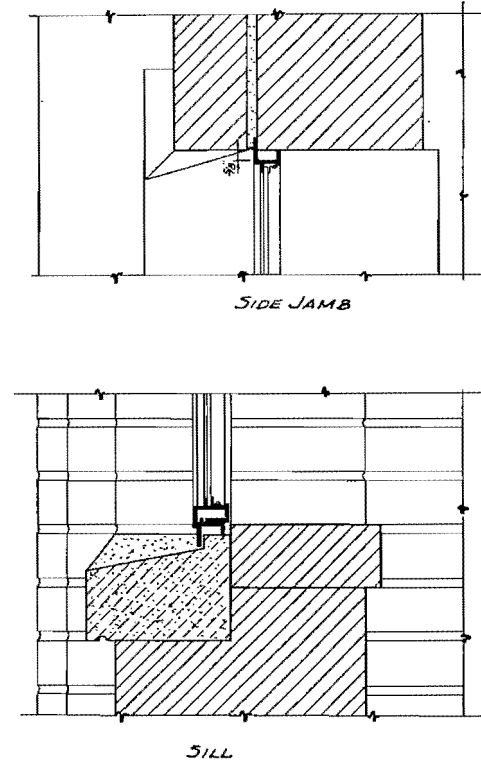

STATE OF OHIO
 THE MAHONING VALLEY SANITARY DISTRICT
 CONTRACT NO. 29
PURIFICATION & PUMPING WORKS
 PUMPING STATION
 ROOF PLAN AND WINDOW DETAILS

Scale: 1/2" = 1ft.


April 1930

G. Hale Dixon
 Deputy Chief Engineer


W. H. Nitto
 Chief Engineer

THE ENSLEY CO.
 by *Charles F. Overley, Pres.*
 Consulting Architect


Acc. No. E-388

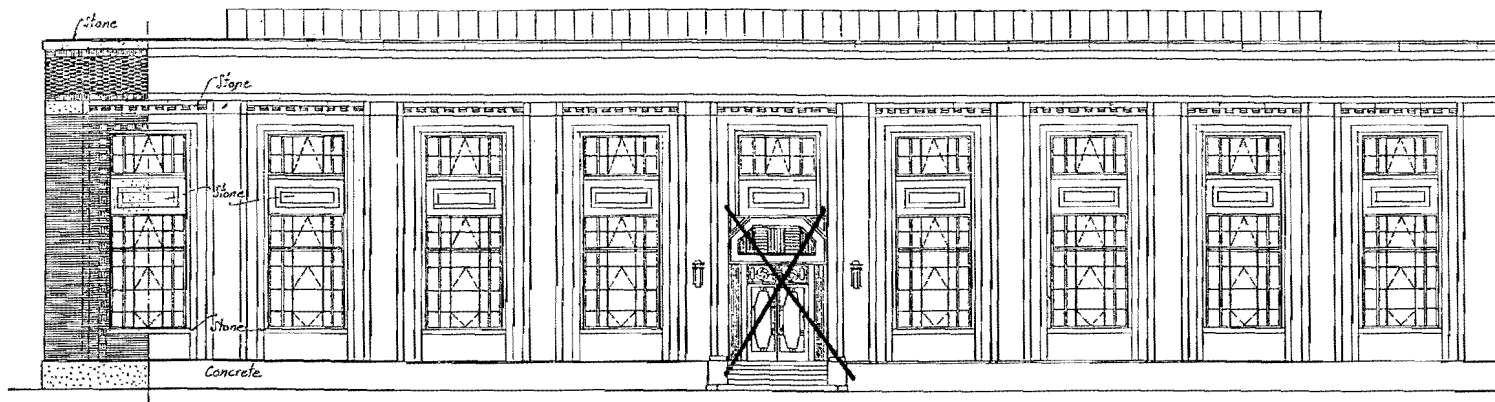


NORTH ELEVATION
 17 windows (8 with vents)

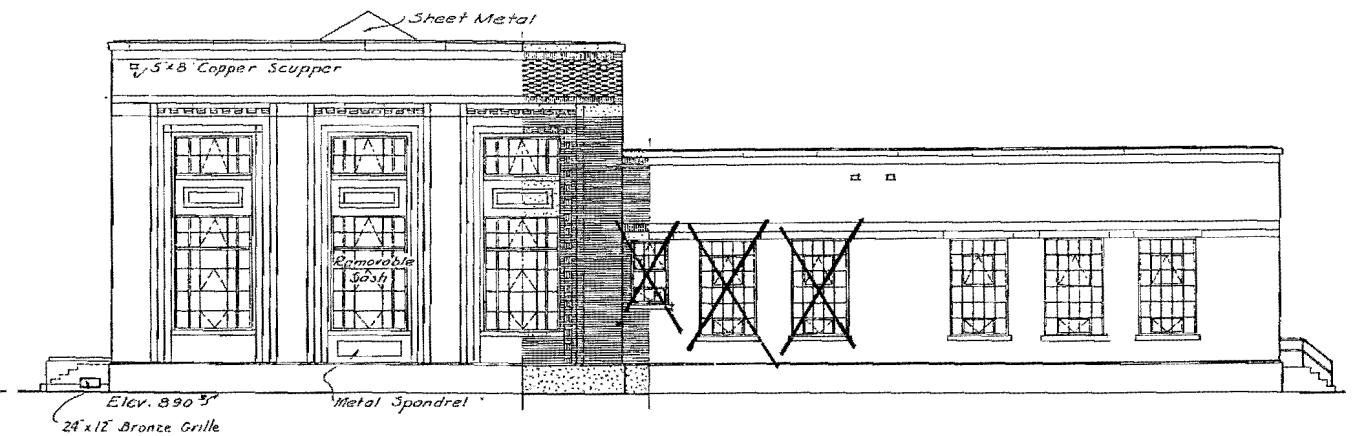

WEST ELEVATION
 9 windows (6 with vents)

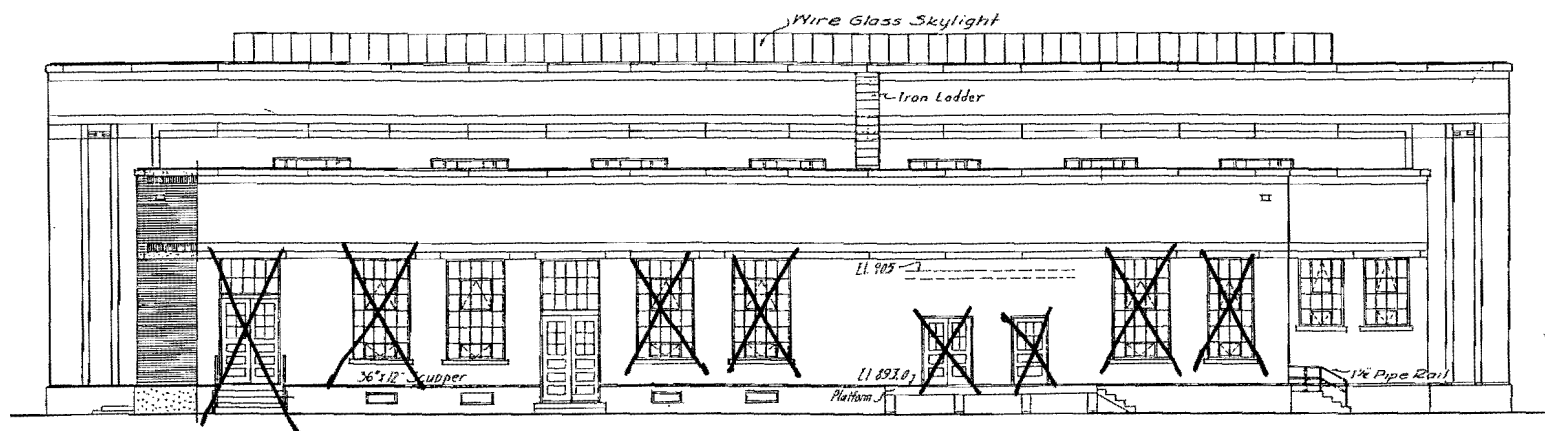

SOUTH ELEVATION
 10 windows (3 with vents) 1 door

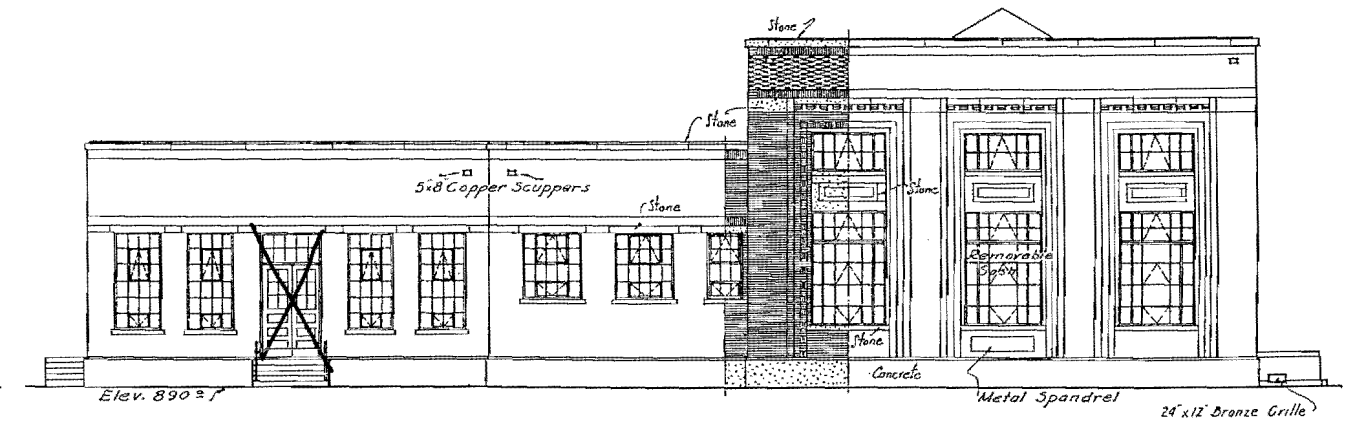

EAST ELEVATION
 13 windows (10 with vents)

STATE OF OHIO
 THE MAHONING VALLEY SANITARY DISTRICT
 CONTRACT NO. 29
PURIFICATION & PUMPING WORKS
 PUMPING STATION
 ELEVATIONS

Scale: 1/4" = 1'-0"

April 1930

THE OWSELY CO.
 by Charles F. Owsley, Pres.
 Consulting Architect

See No. E-370

C. C. Linton
 Deputy Chief Engineer

W. H. Dittus
 Chief Engineer

